


MIEJSCOWOŚĆ :

PRUSKÓW

LEGENDA:


- | | | |
|----------------------------|---|---|
| 1. Przykanalik | - | — |
| 2. Oczyszczalnia – osadnik | - | ○ |
| 3. Studnia chłonna | - | □ |
| 4. Drenaż rozsączający | - | ▬ |
| 5. Przepompownia | - | ◐ |

WÓJT GMINY
W. Czaja
mgr inż. Waldemar Czaja

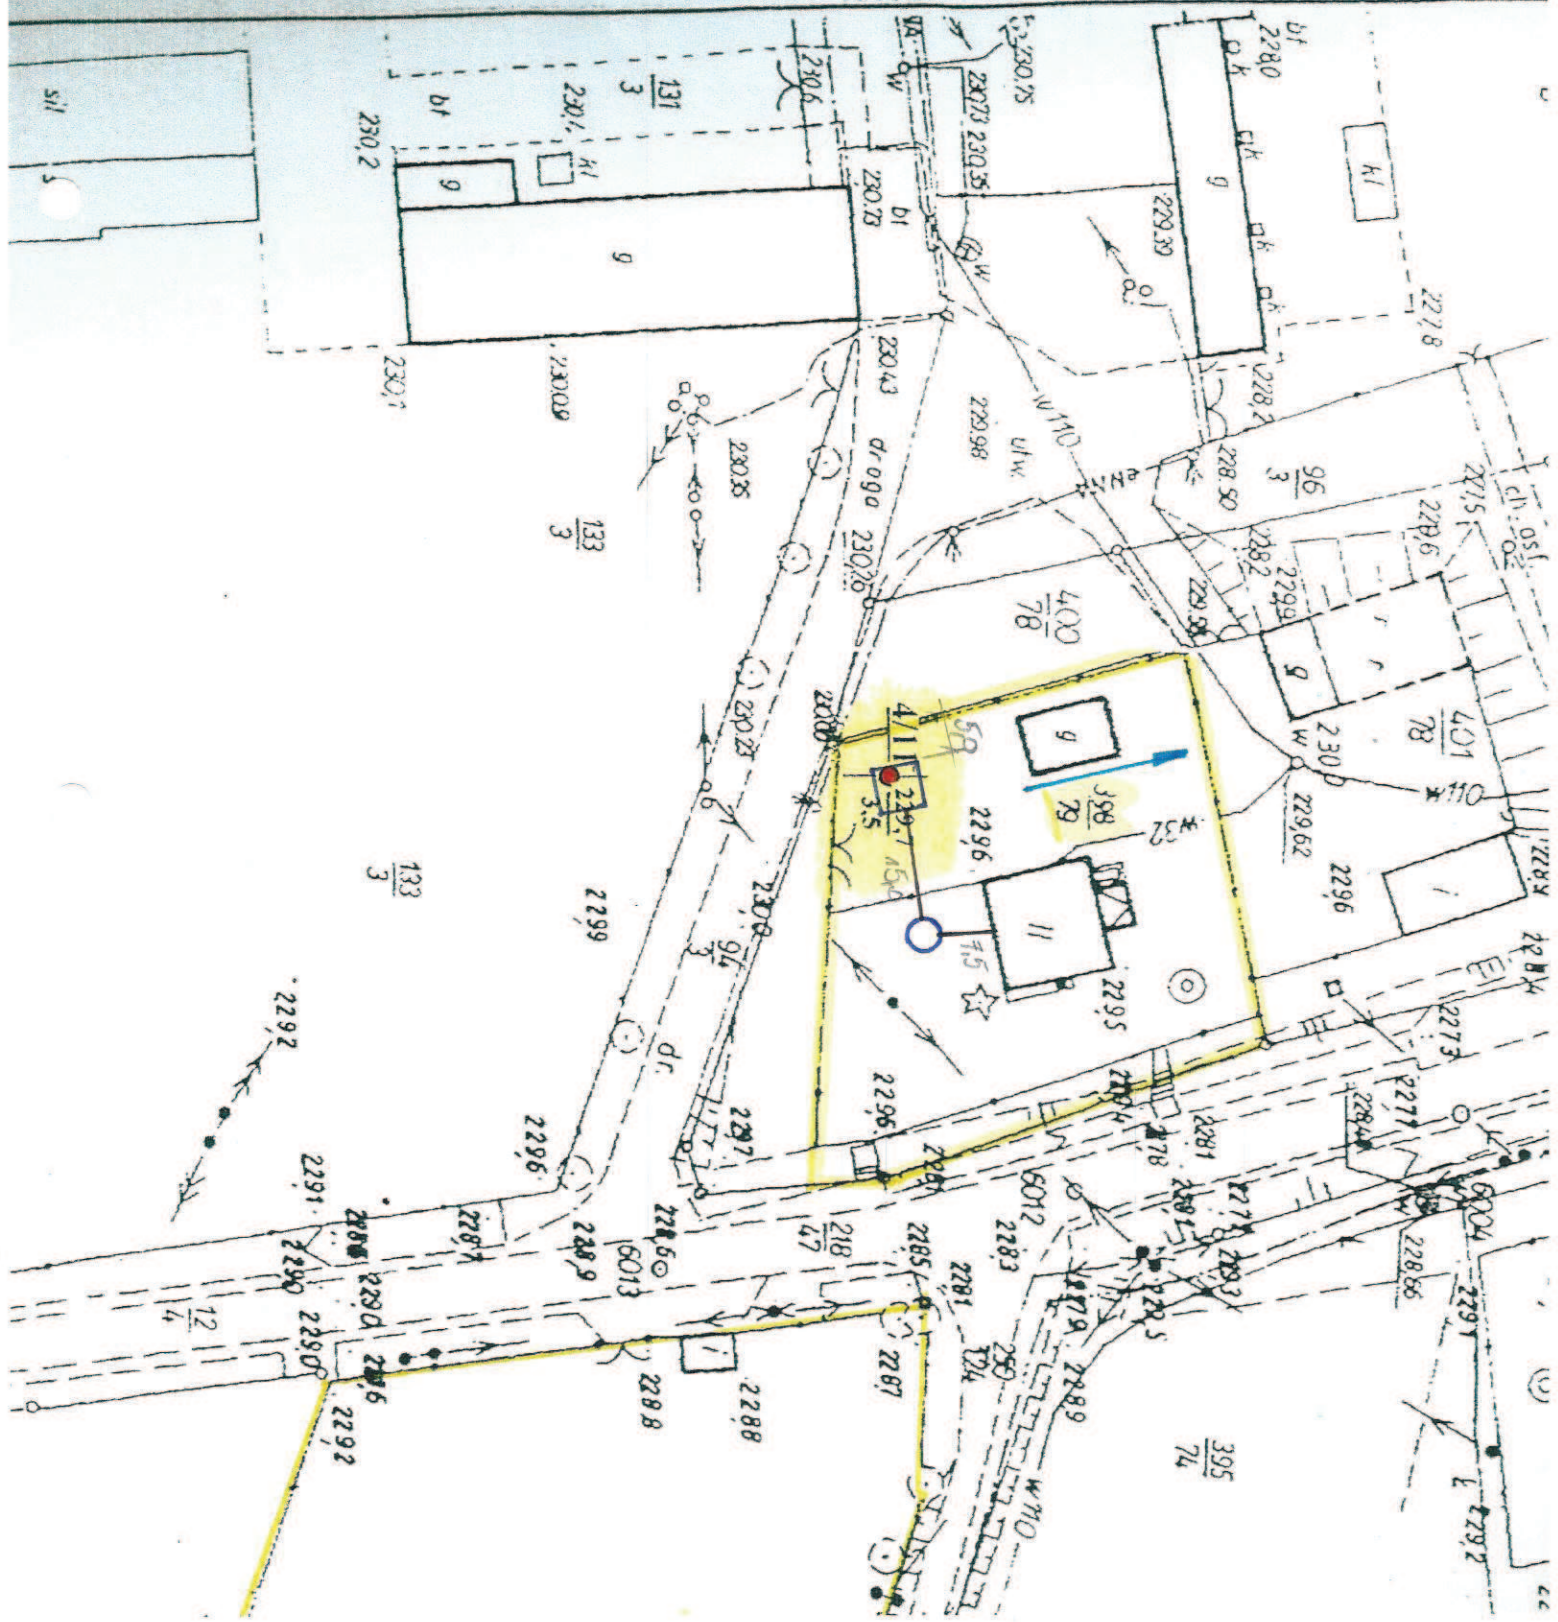


Lo 182 -
346
52

- Pruszków 3 - do 239176
346
52
394175

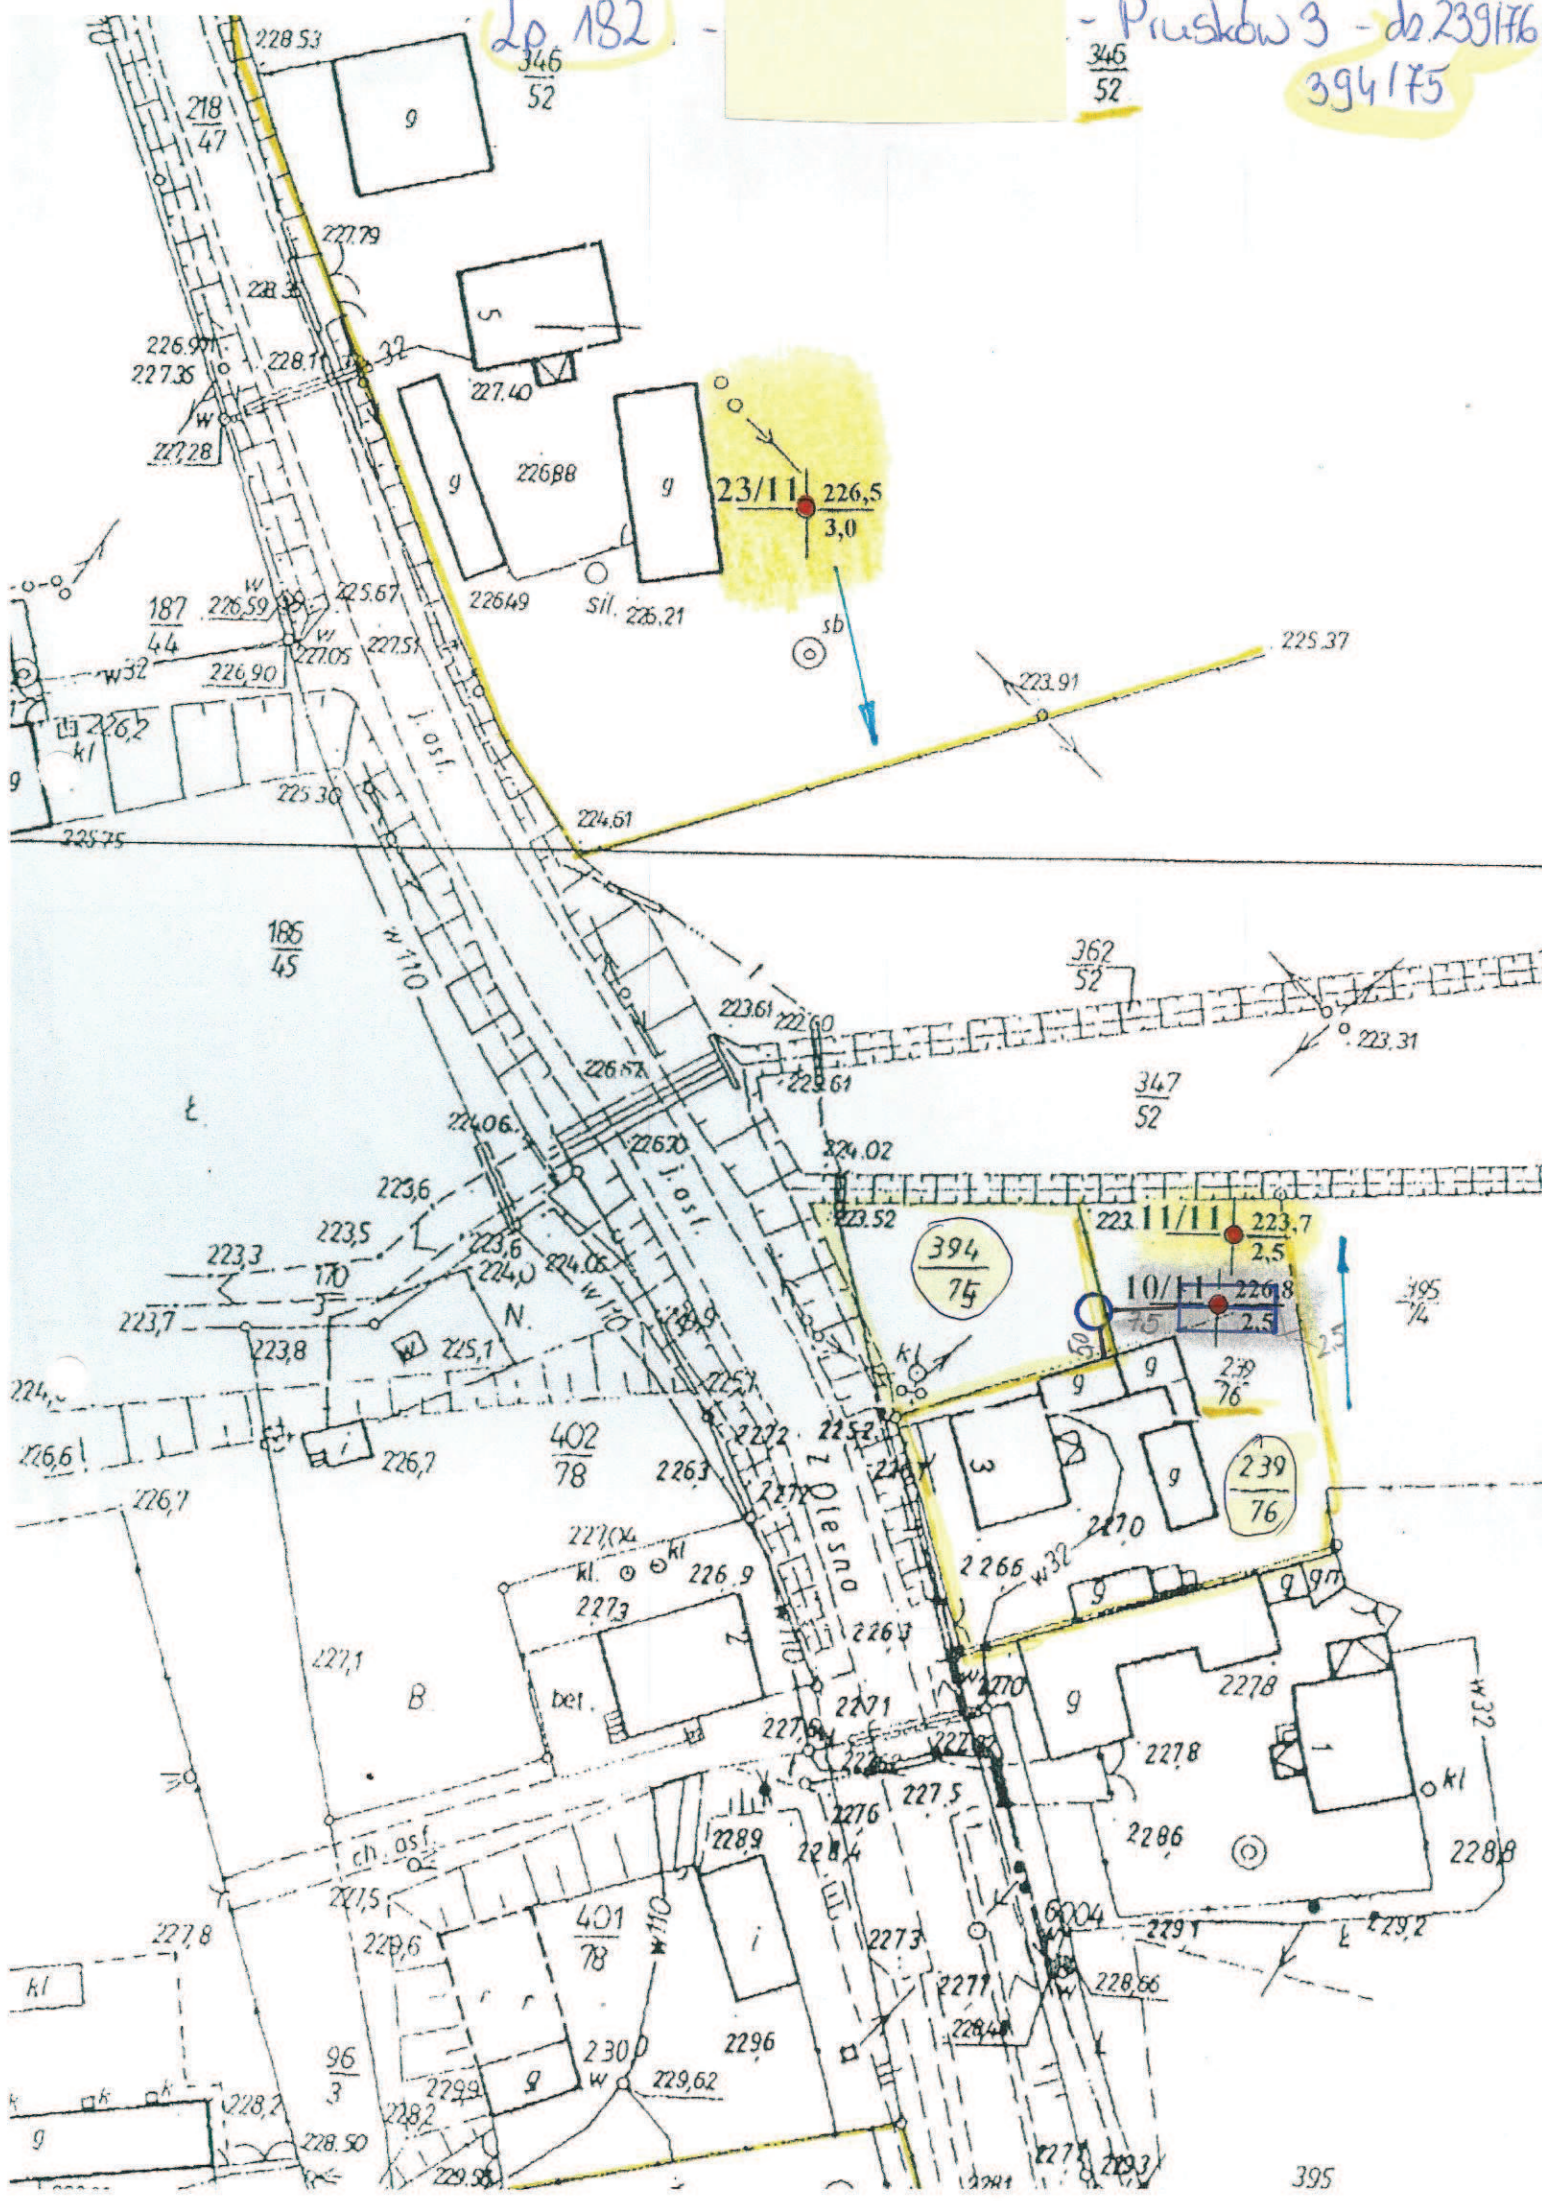

Lop. 183, Pruskouli


oh. w 346/52

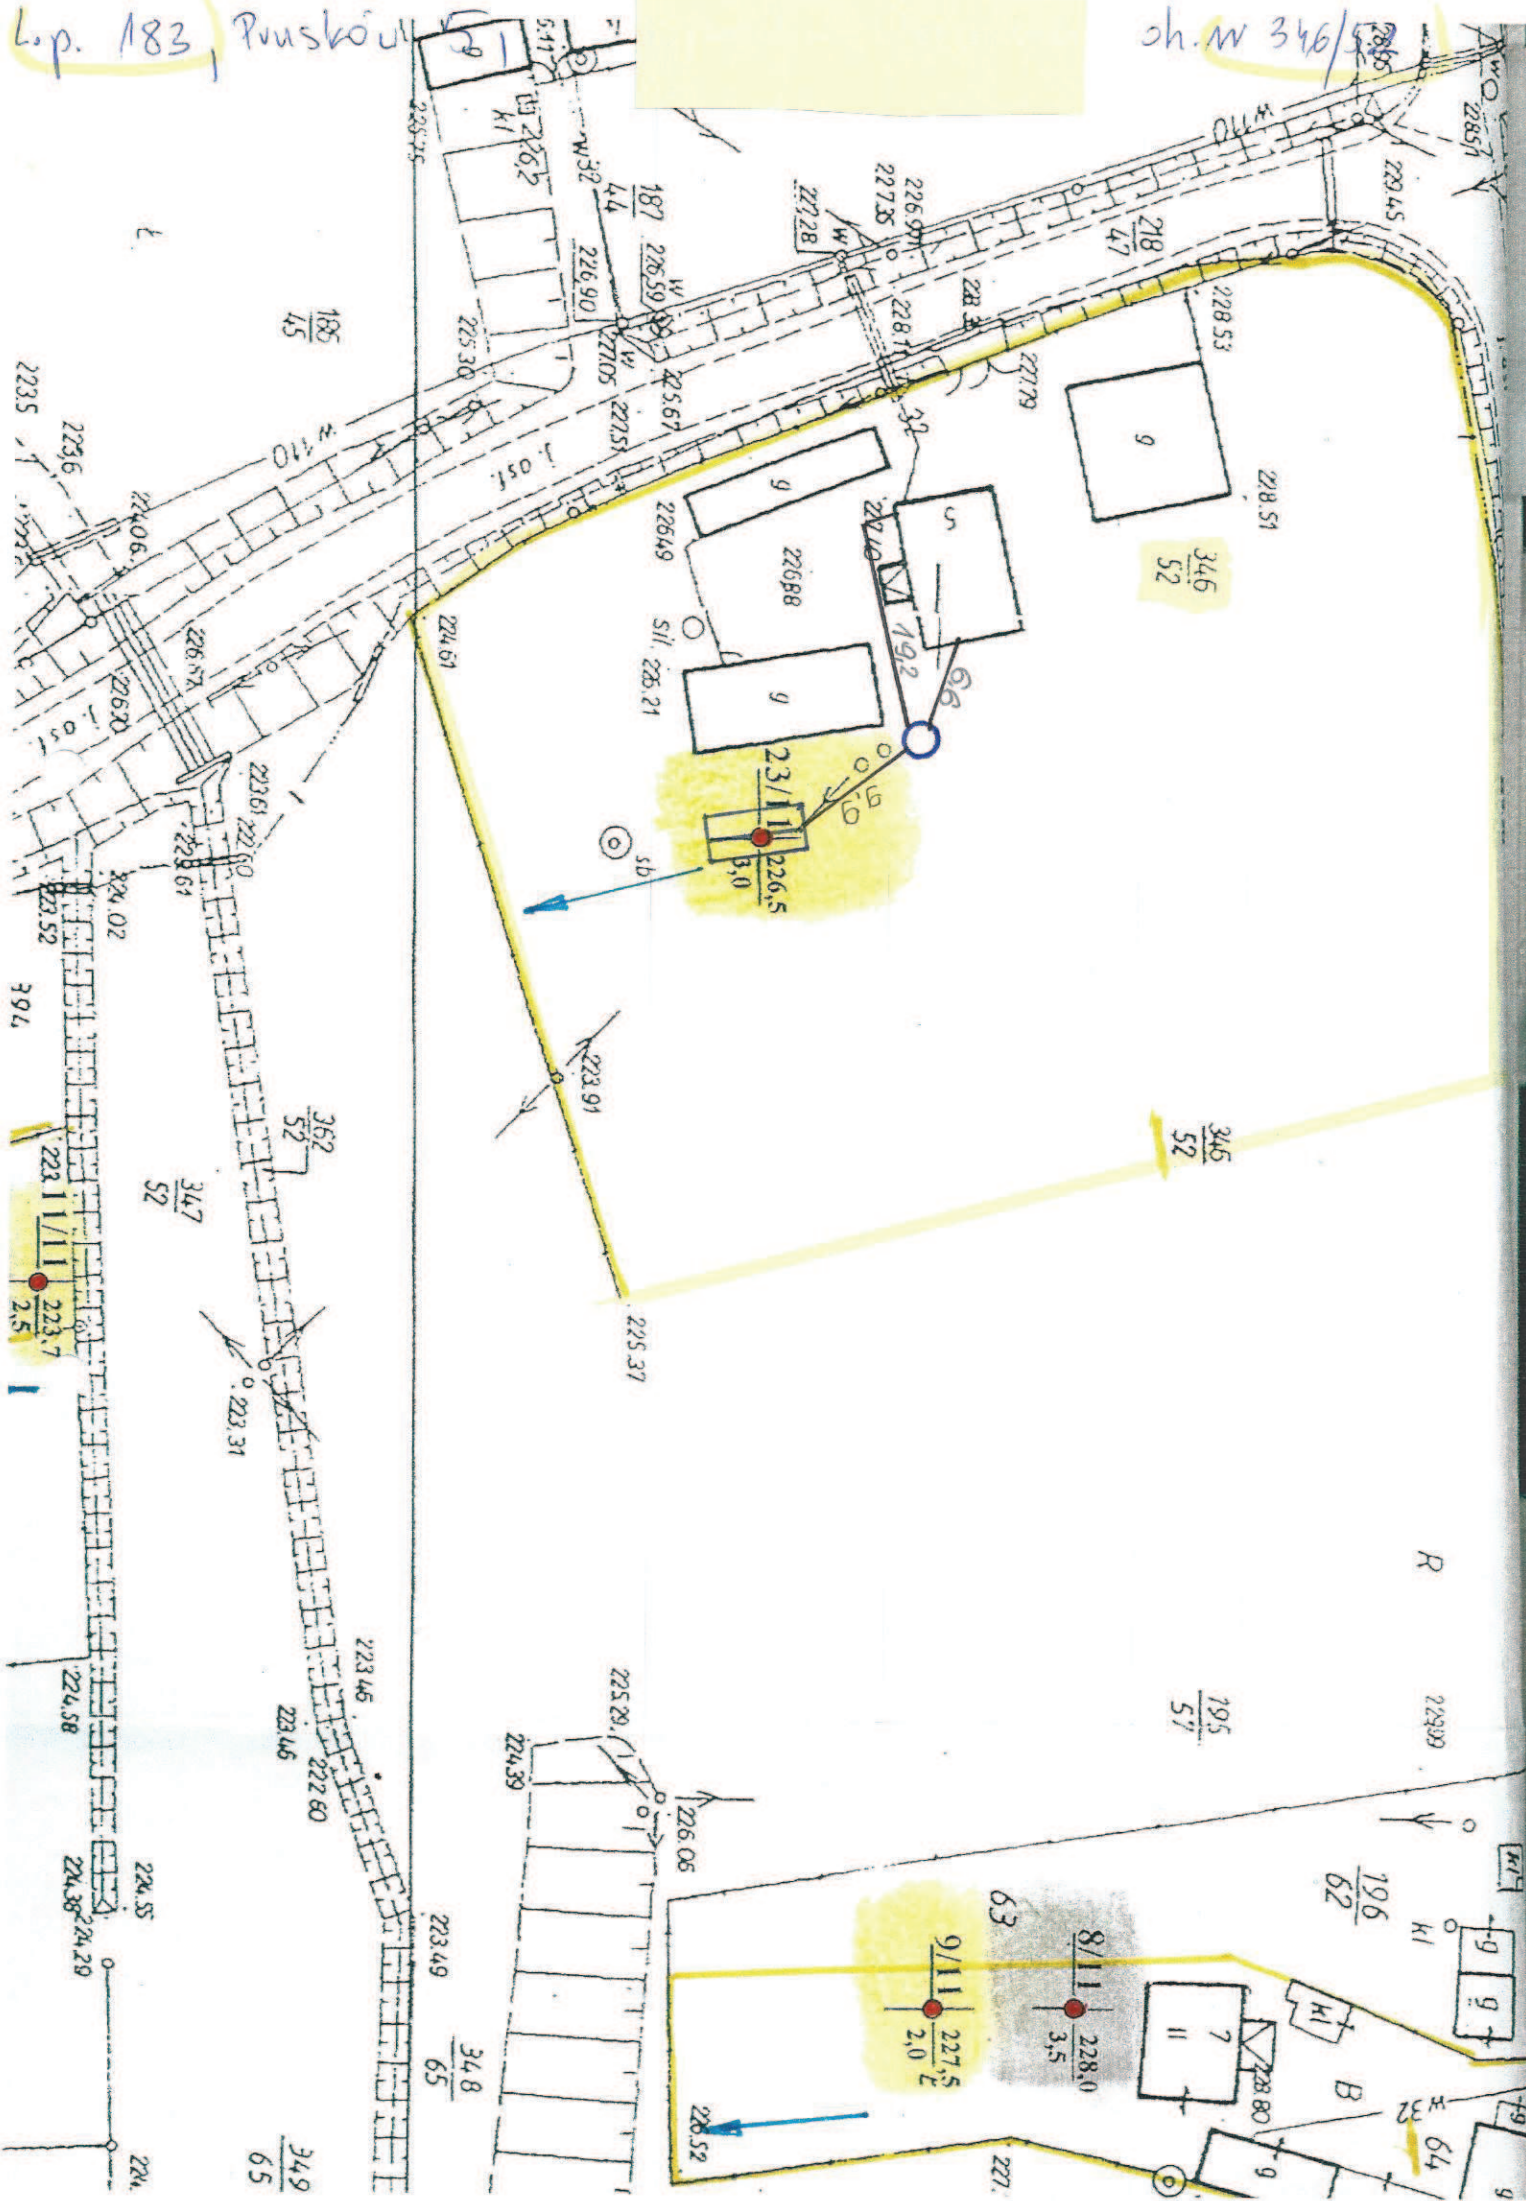

dn. w 421/97

201/8




L.p. 185 Pruská 8

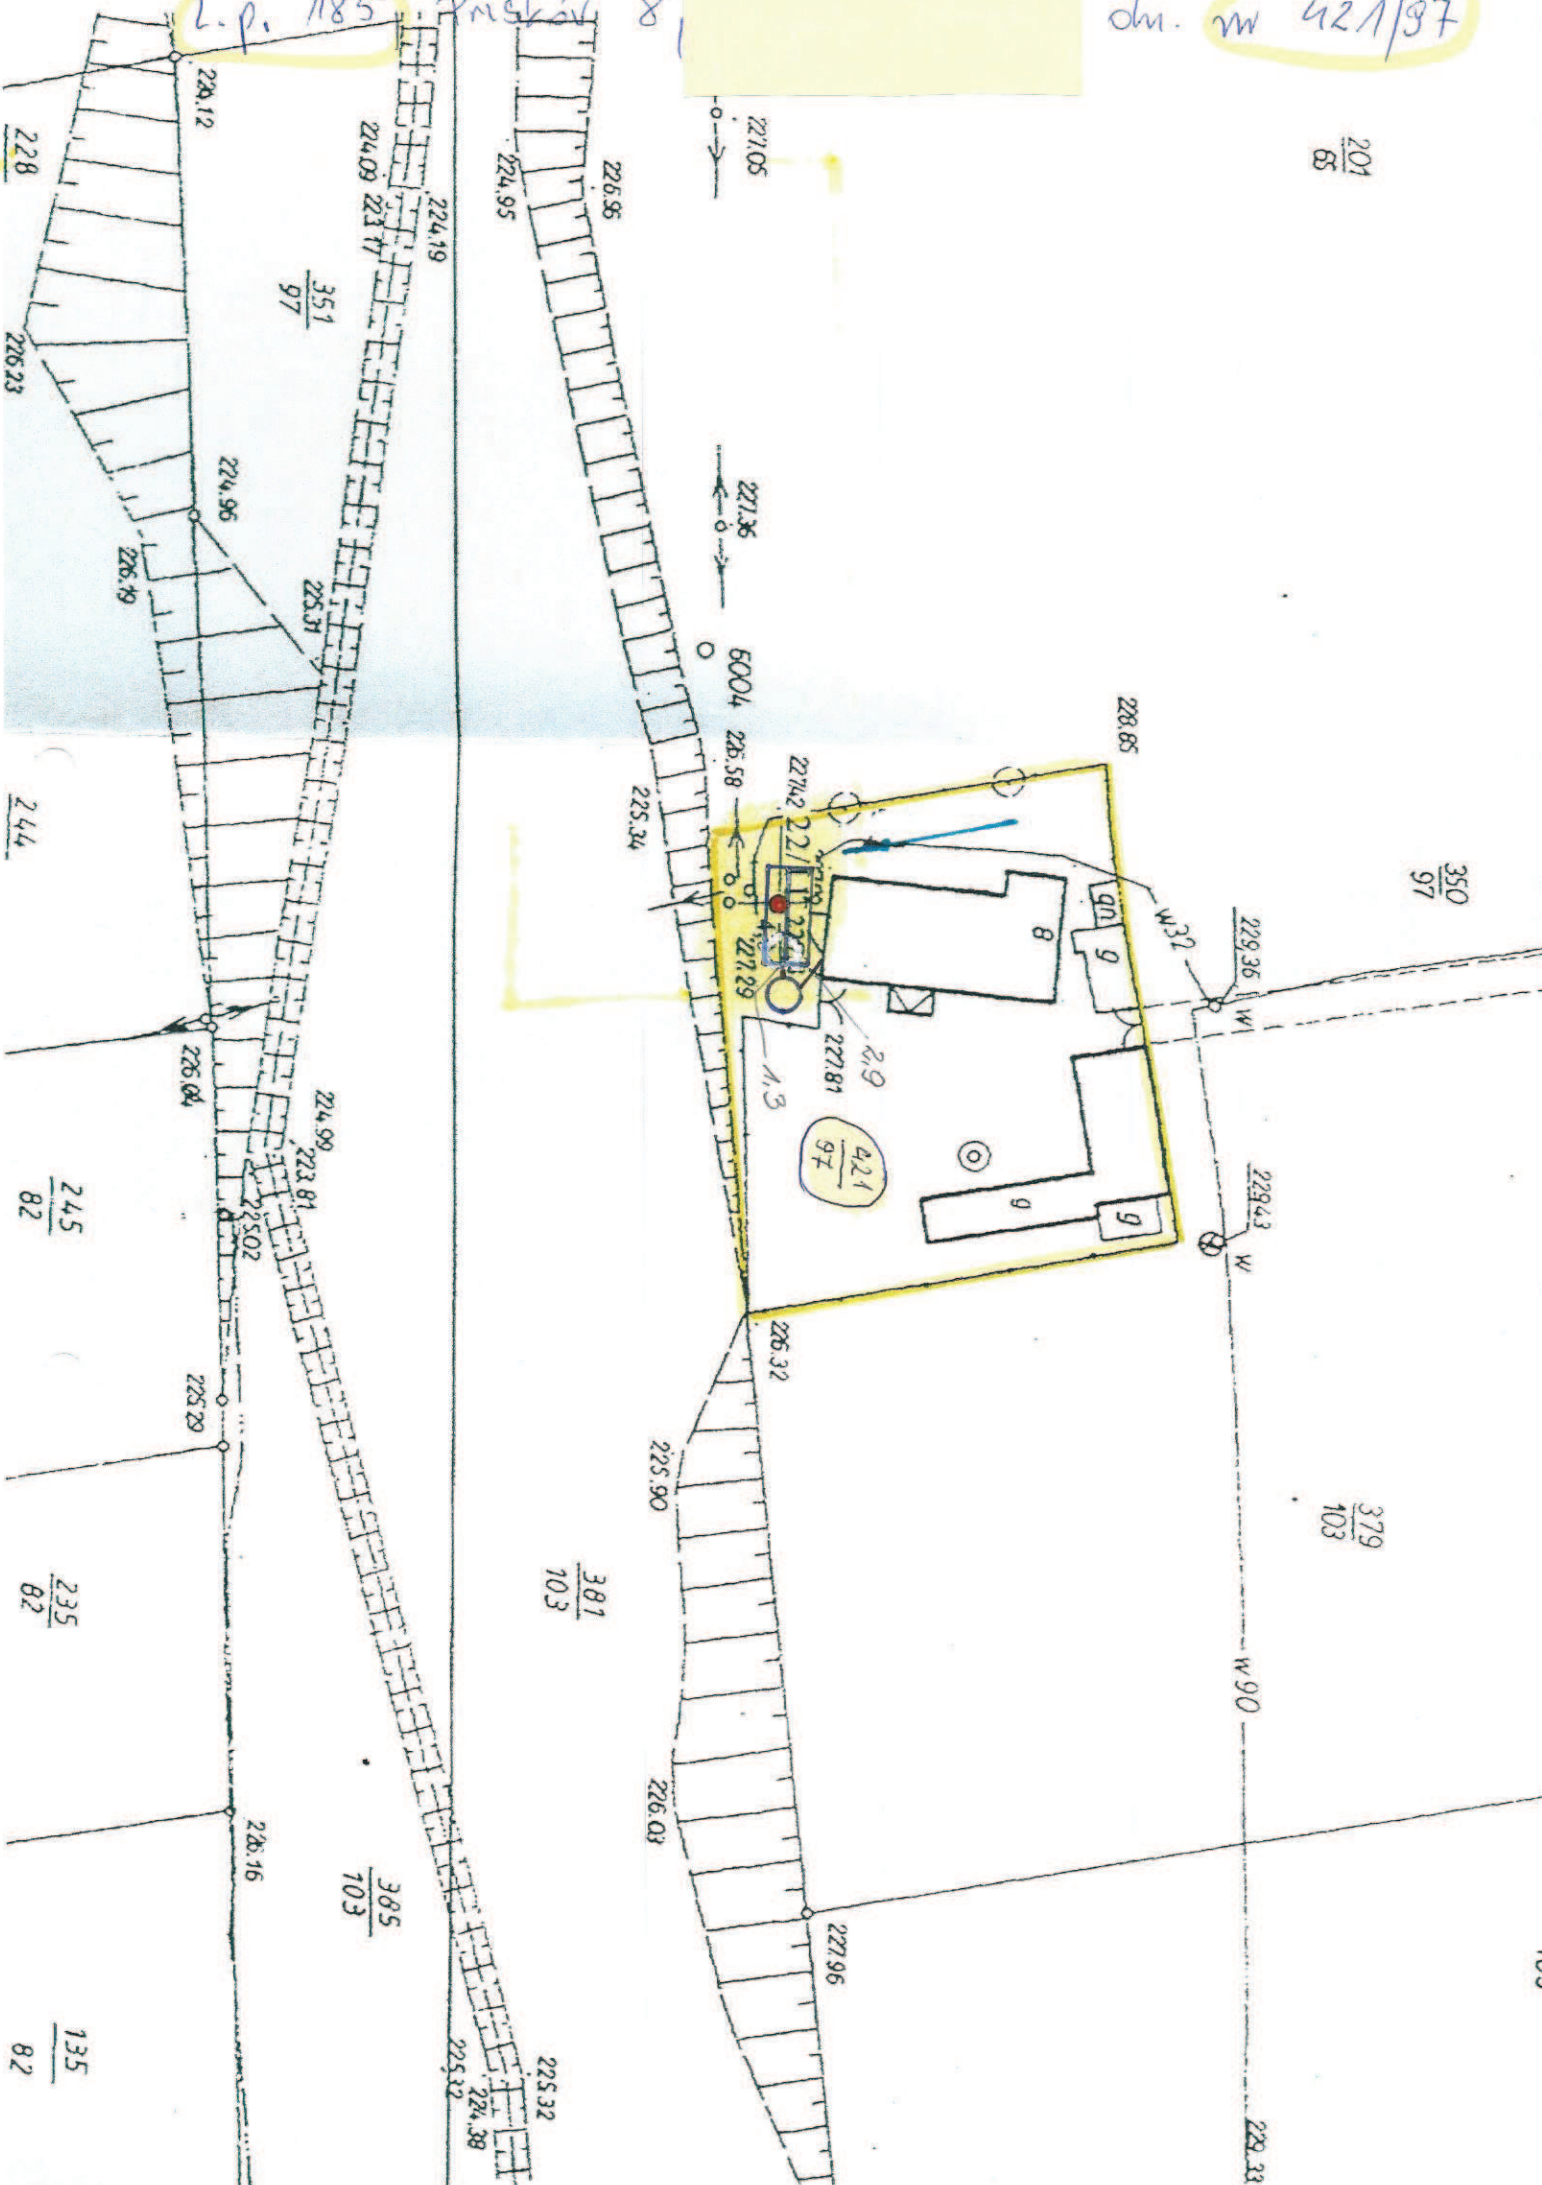

L.p. 186


Pruskou 9, di. W

354/108

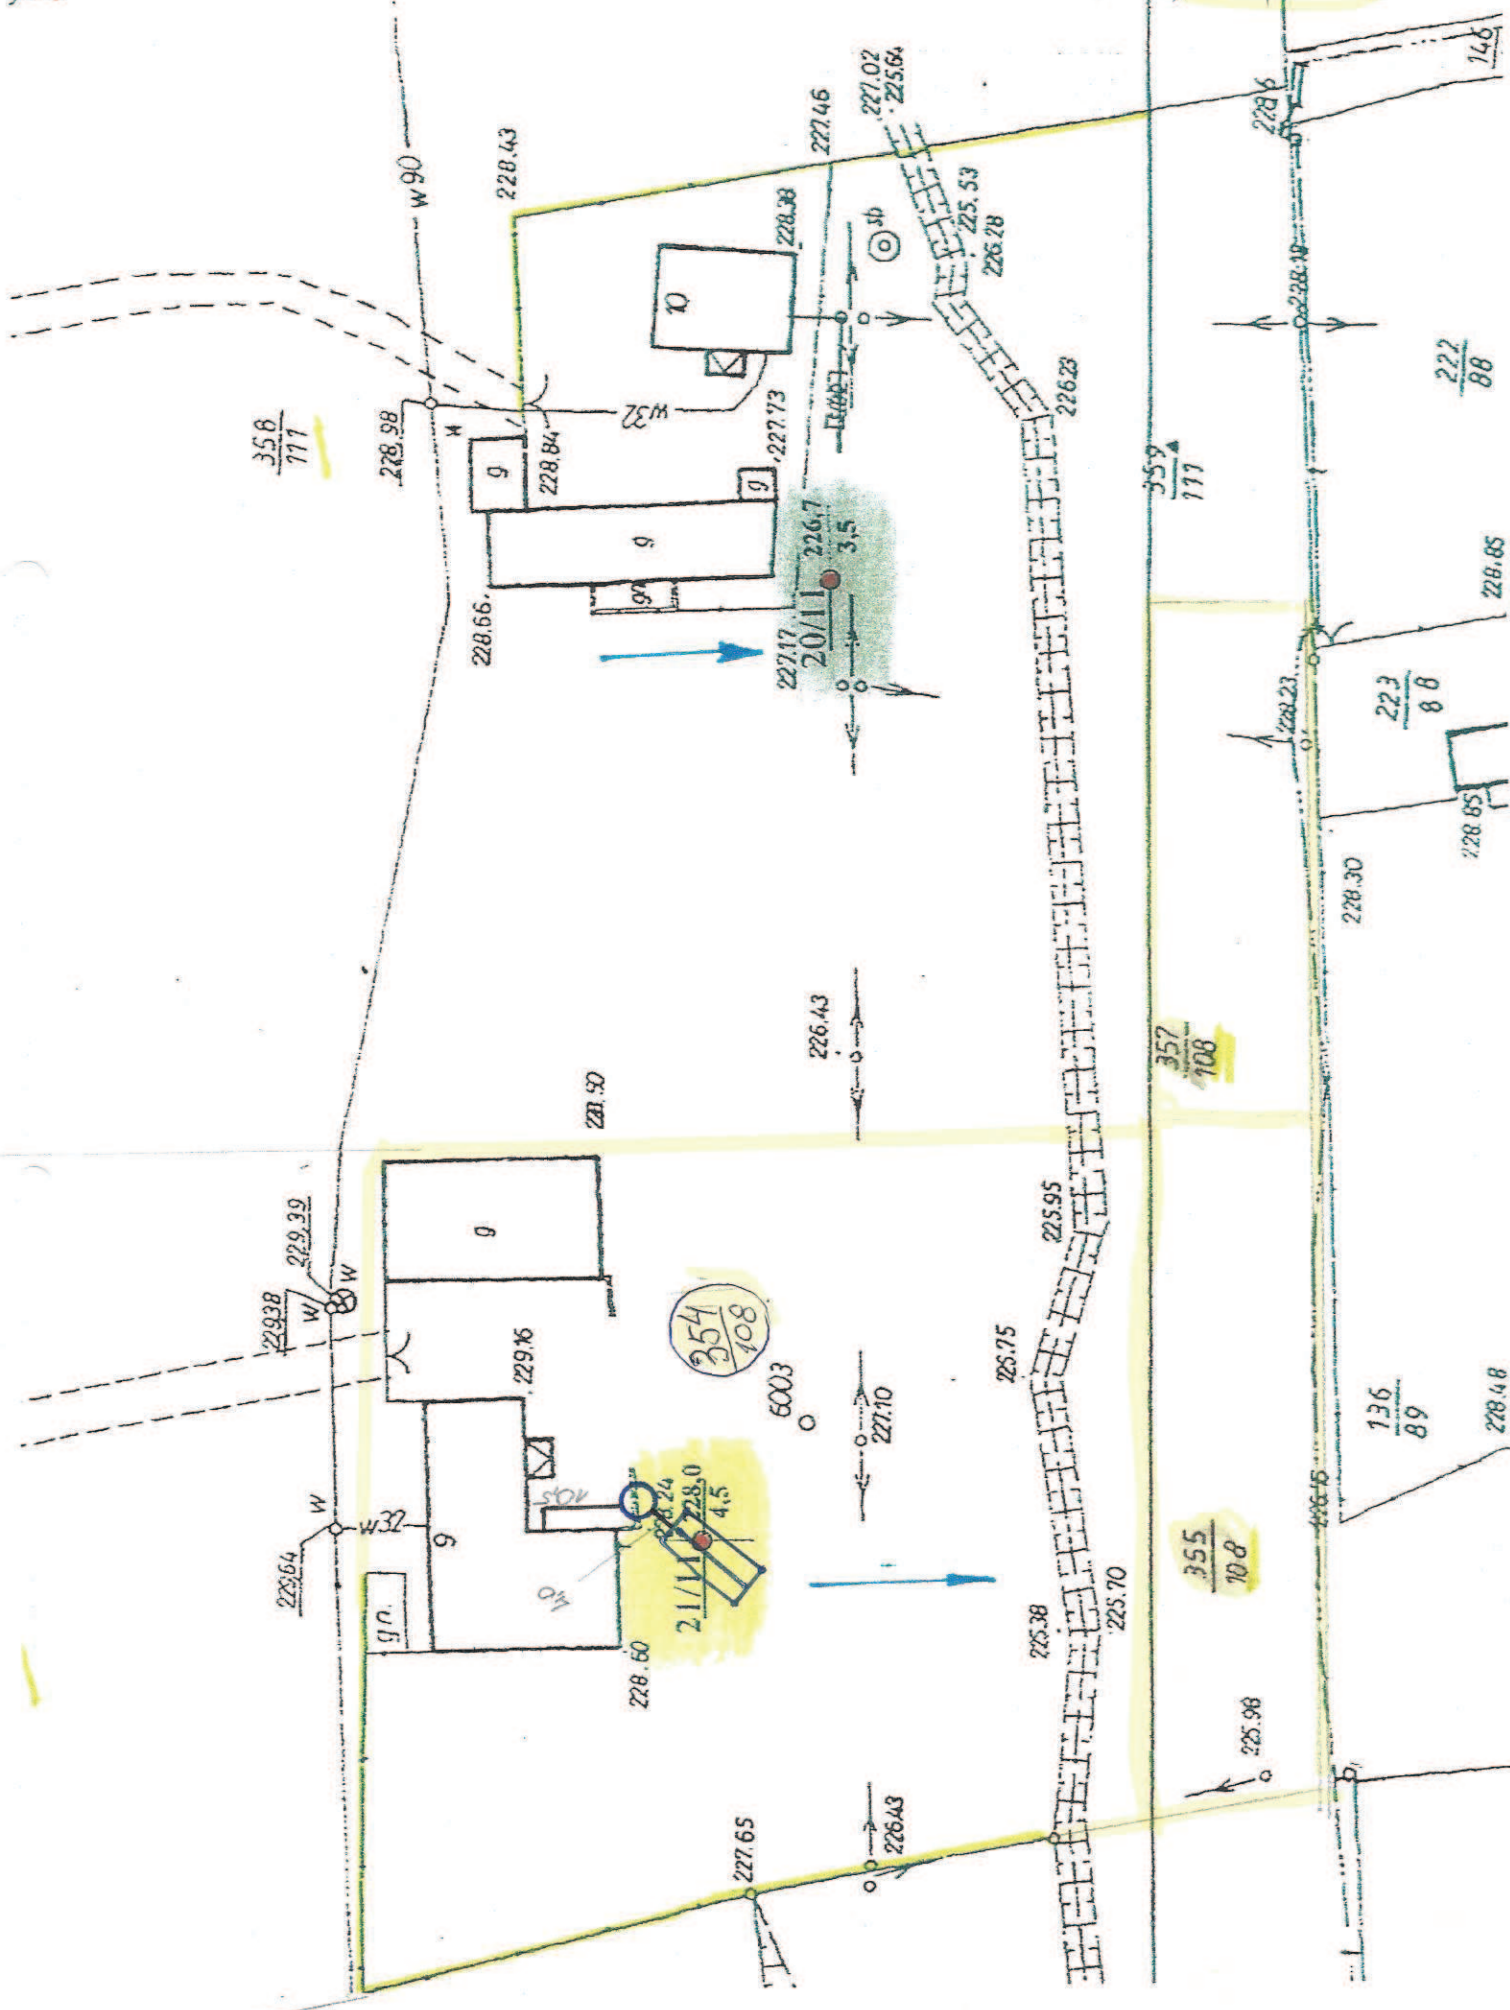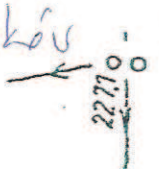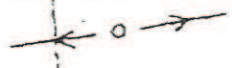

Lp. 187

- Pruszków 10 - dz. 358/111

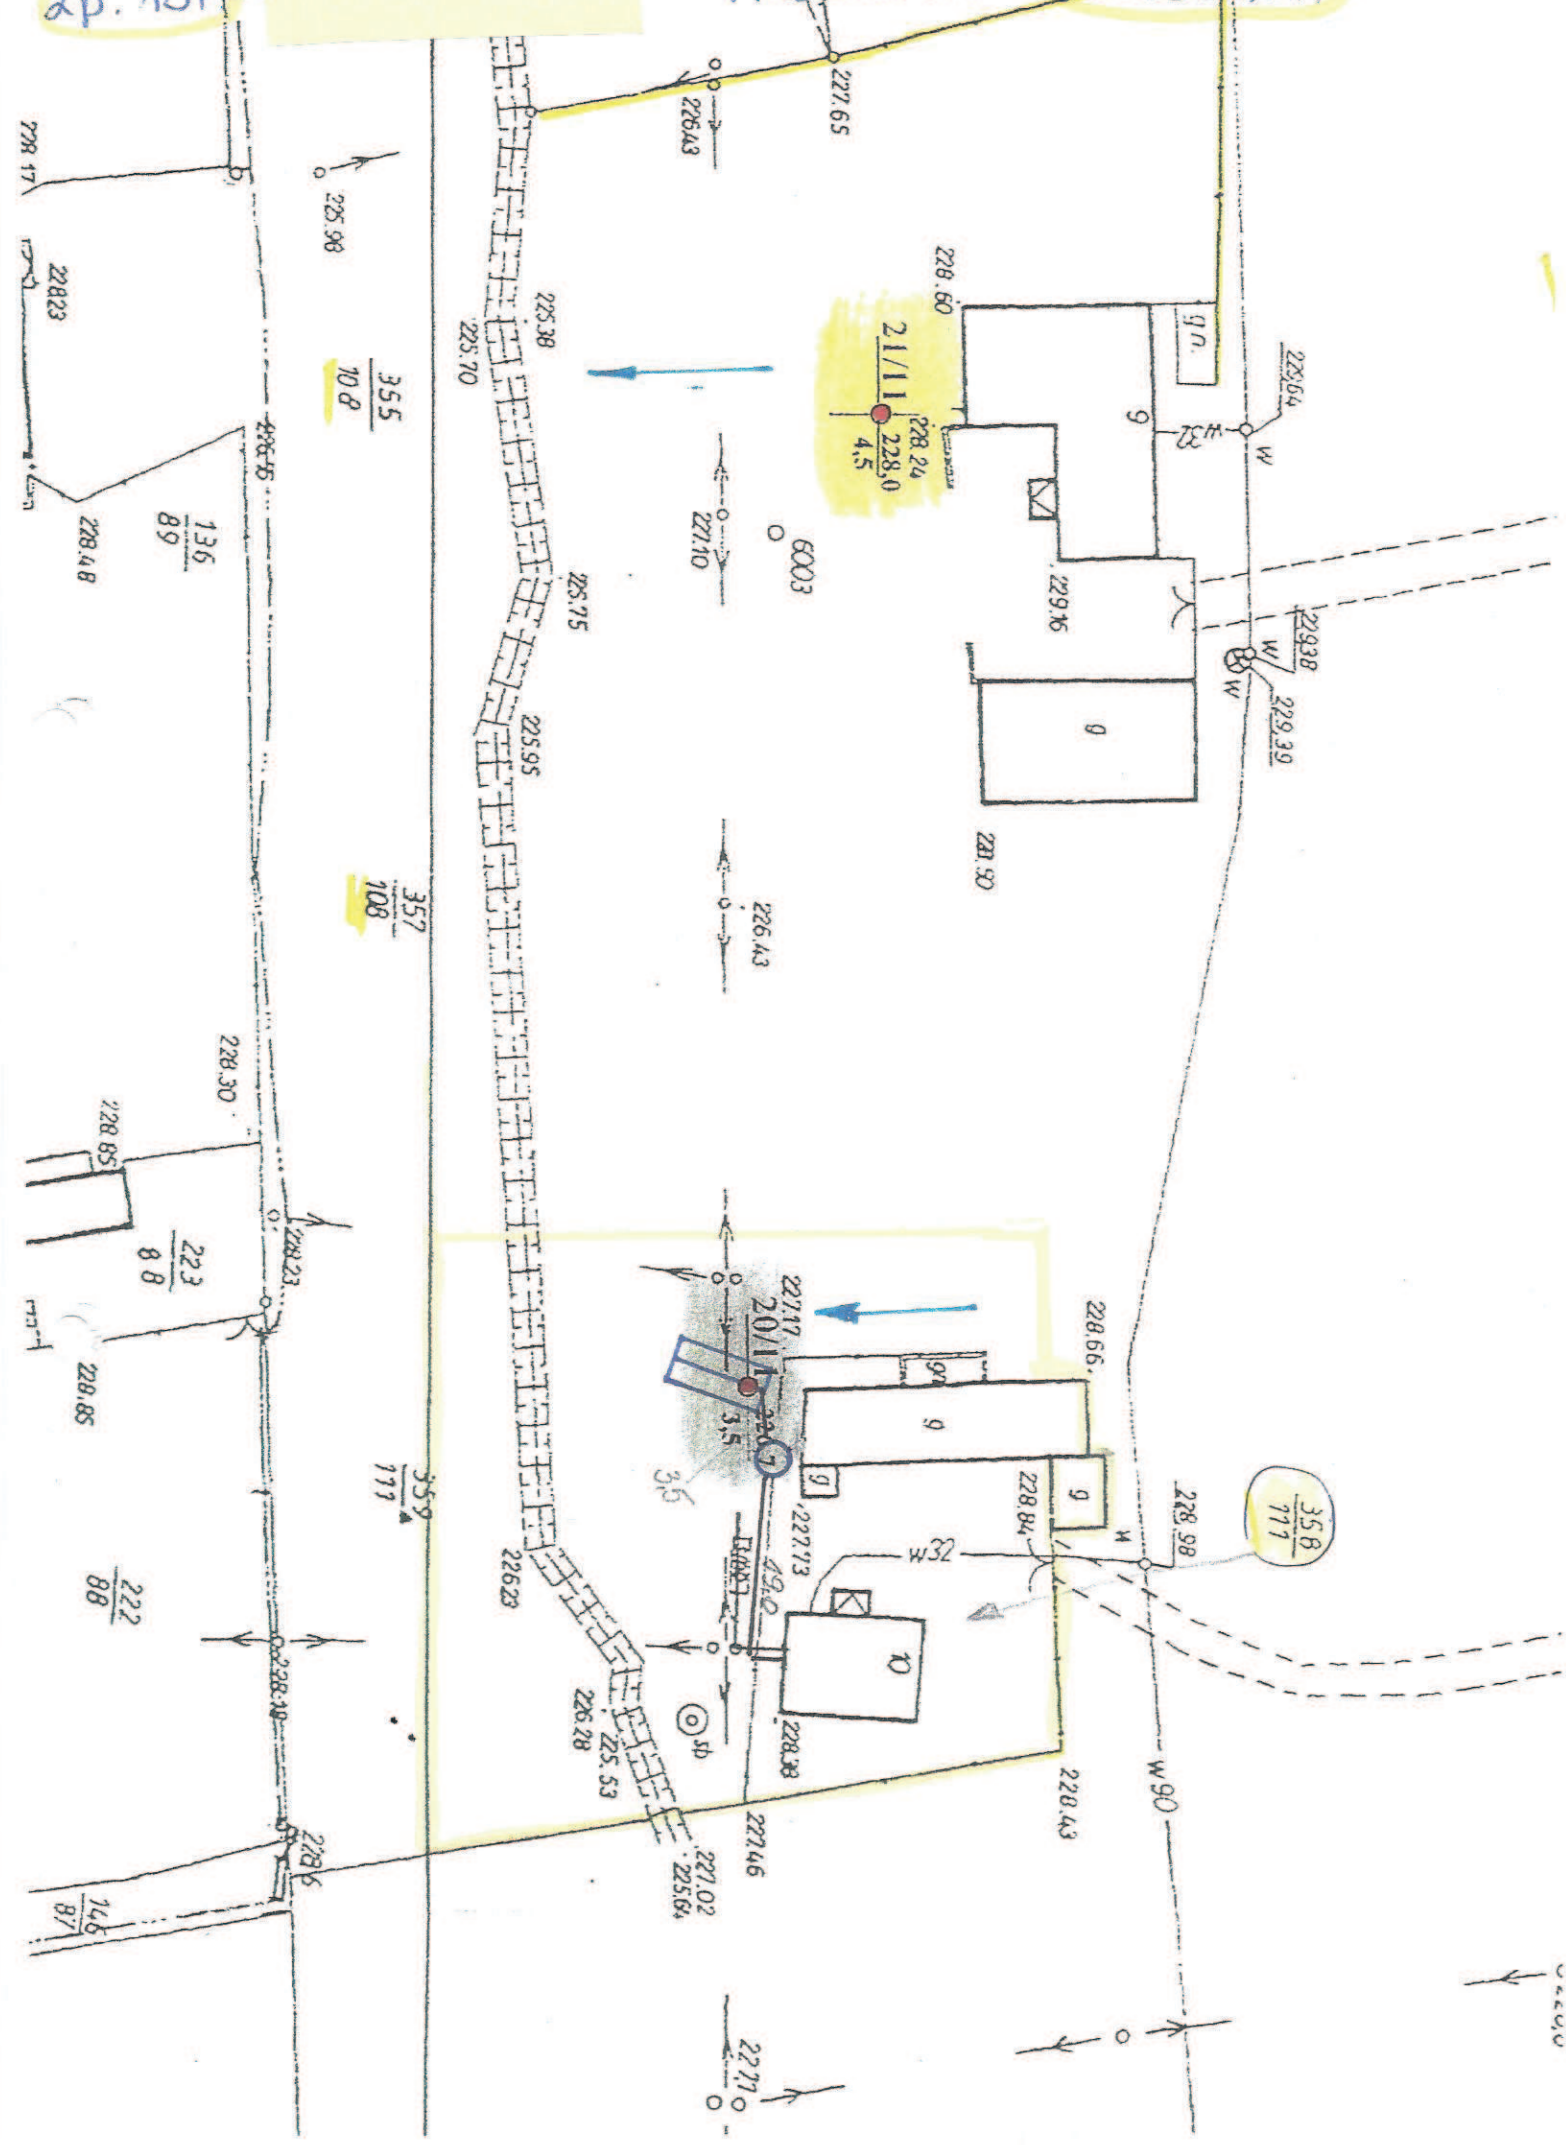

225.98

355
10 p

357
108

359
111

225.64

229.38

229.39

35.8
111

W 90

227.65

226.43

228.60

21111

228.24

228.0

4.5

6003

227.10

226.43

227.17

20111

226.7

227.13

49.0

228.38

227.46

227.02

225.64

228.66

228.64

228.43

225.38

225.70

225.75

225.95

226.23

225.53

226.28

228.17

228.23

226.45

136
89

228.48

228.30

228.65

223
88

228.85

222
88

228.6

146
87

227.1